


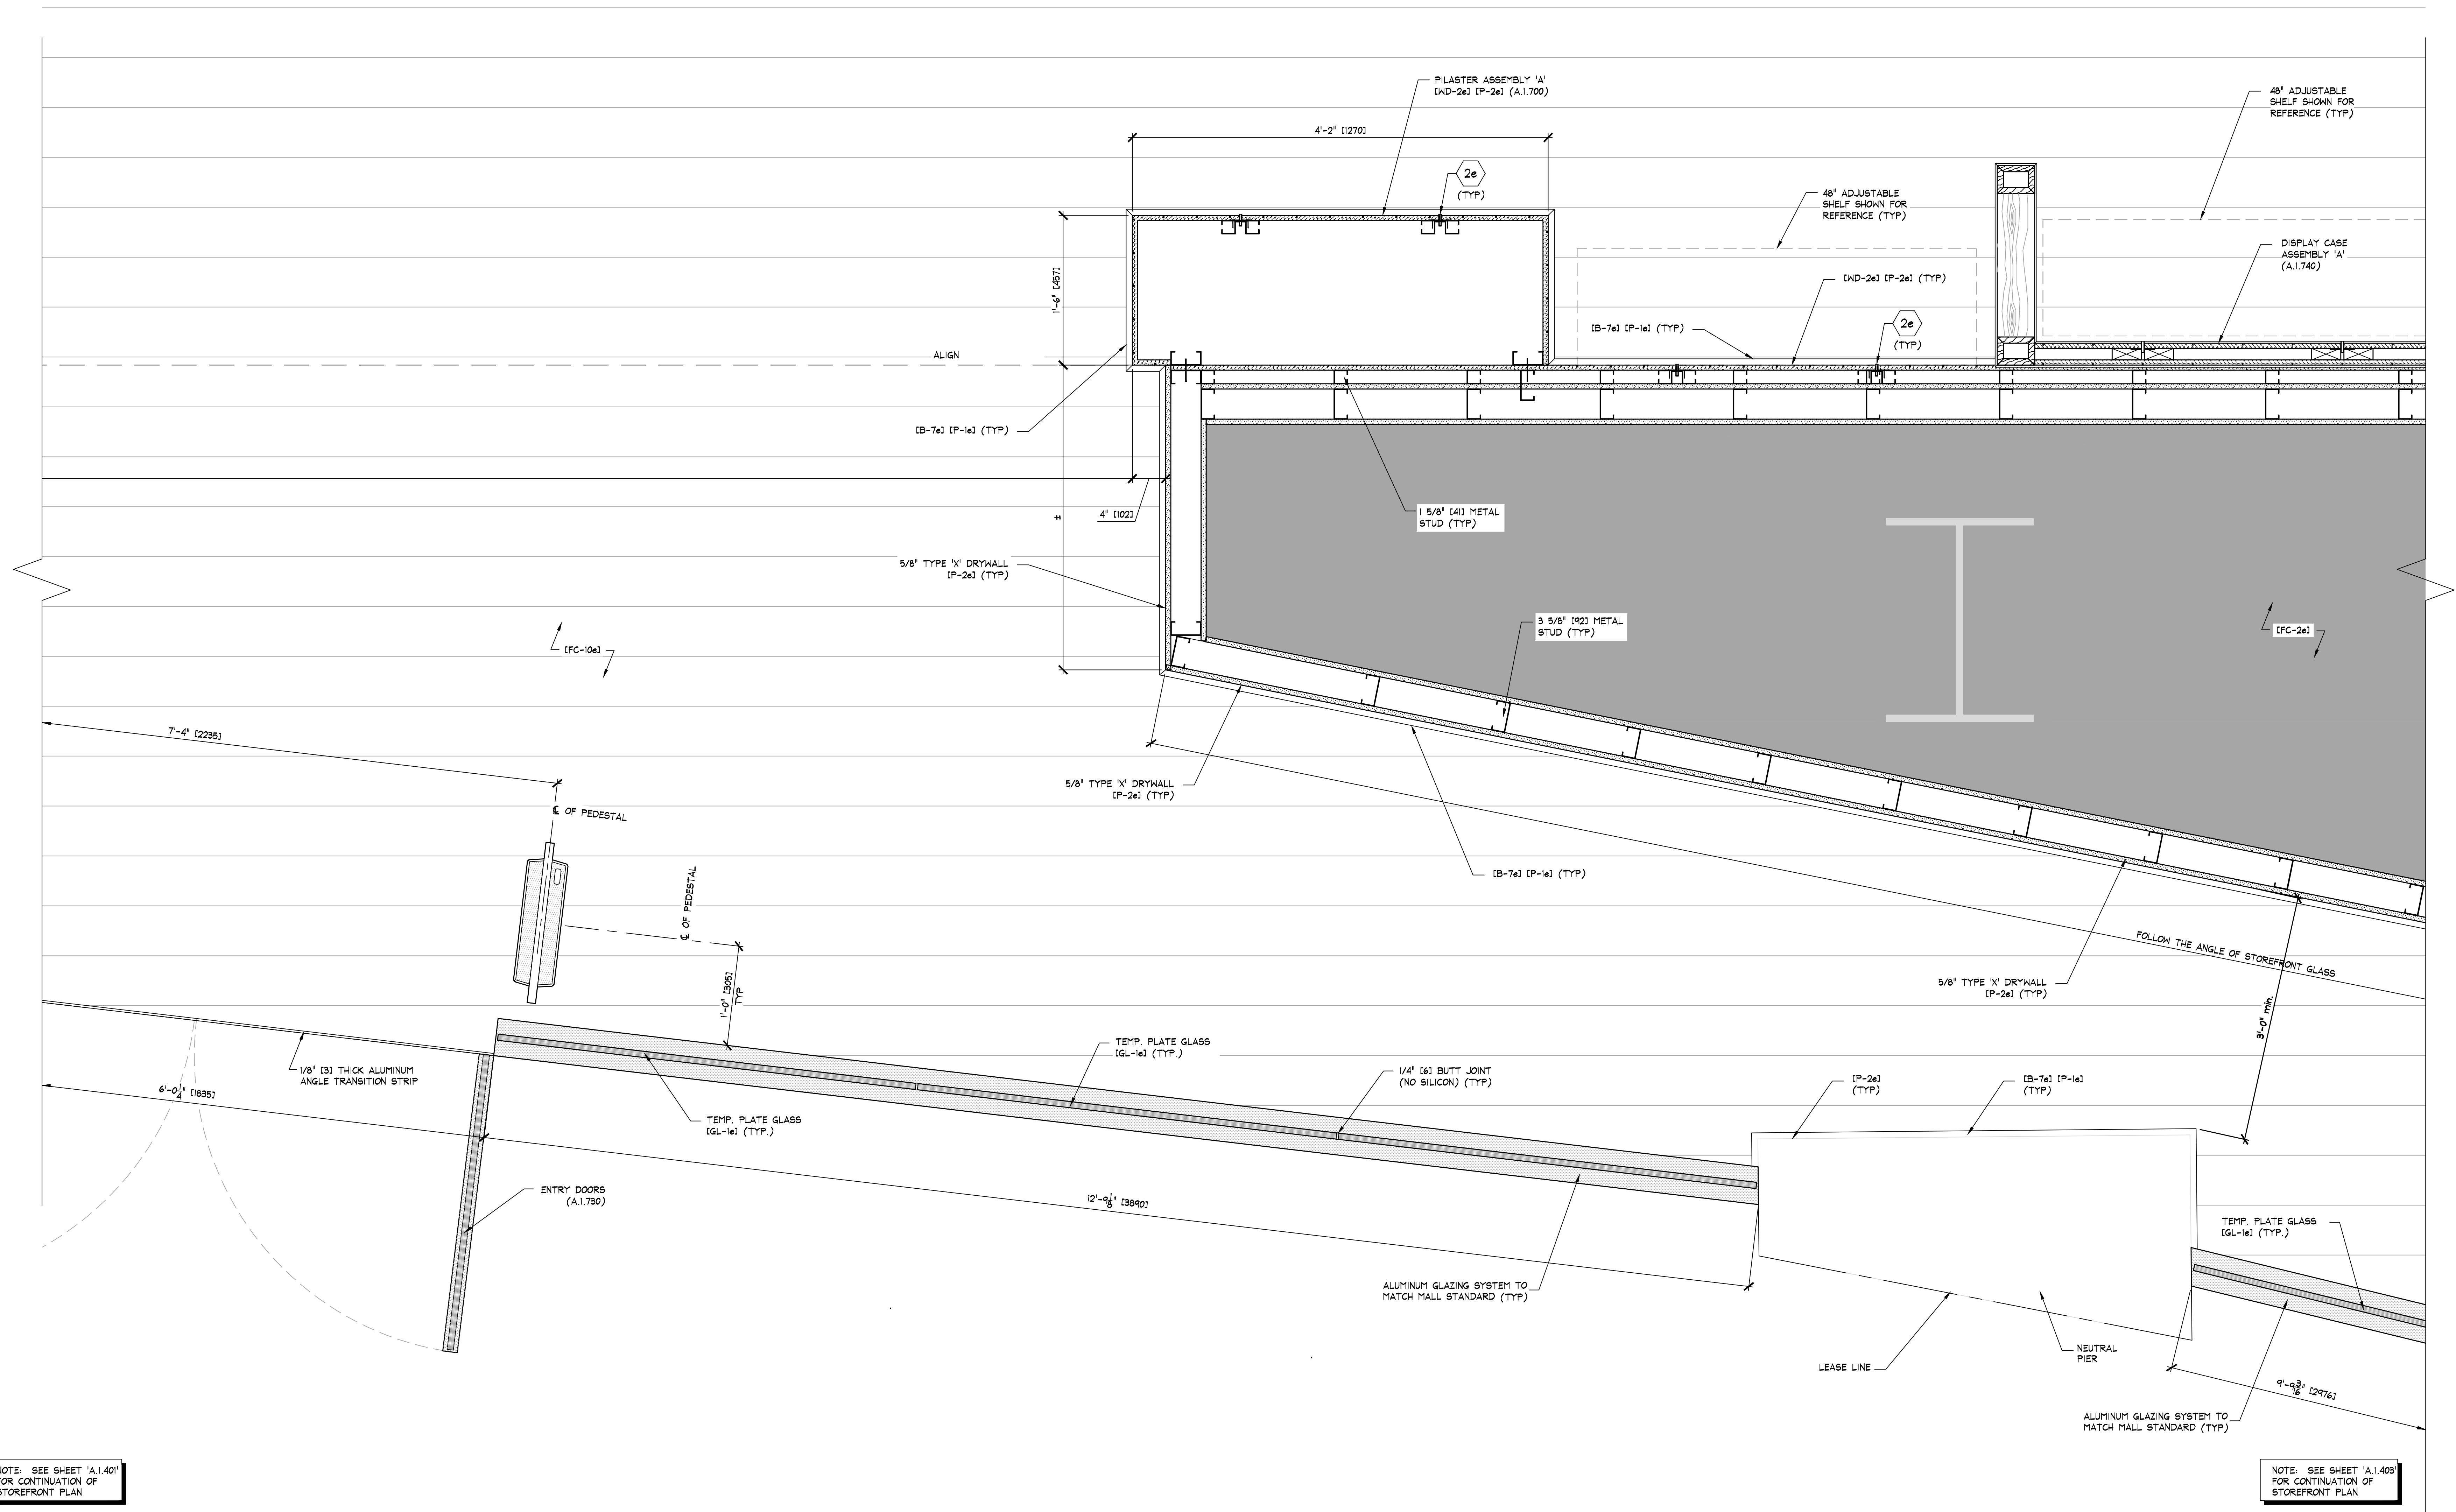

A STOREFRONT PLAN
SCALE: 1 1/2" = 1'-0" (1:8)